


(UNITA' L2)
PIANTA PIANO TERRA
Scala 1:100

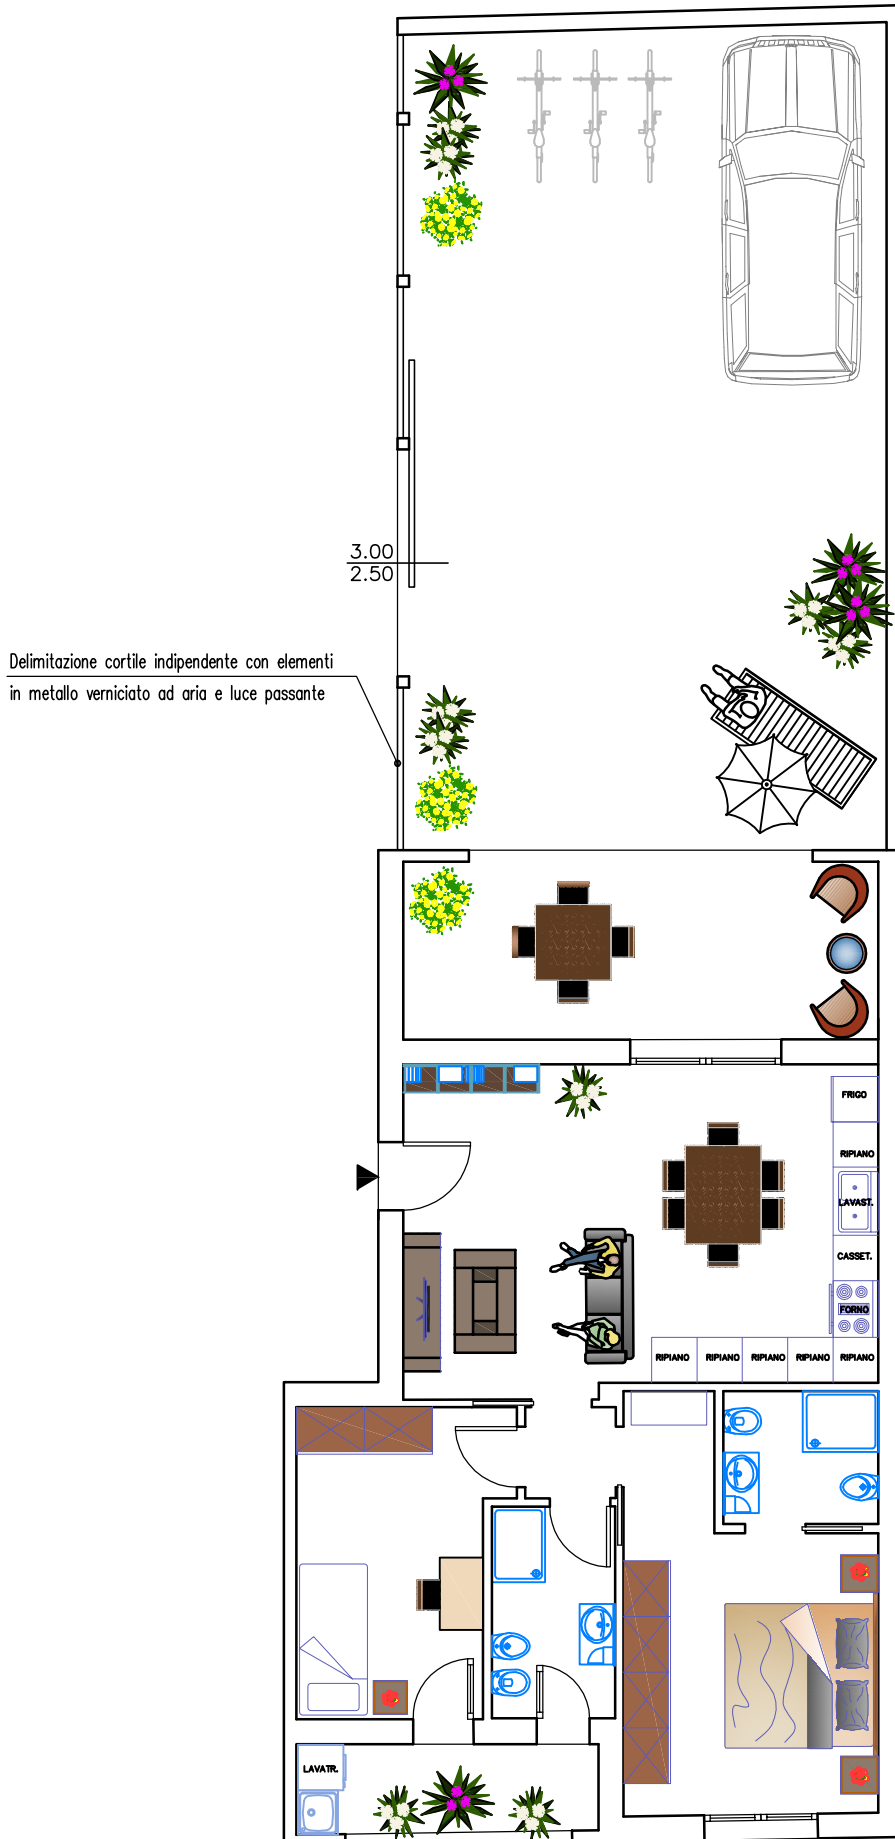

VIA GIACOMO LEOPARDI