


(UNITA' L7)
 PIANTA PIANO TERZO
 Scala 1:100

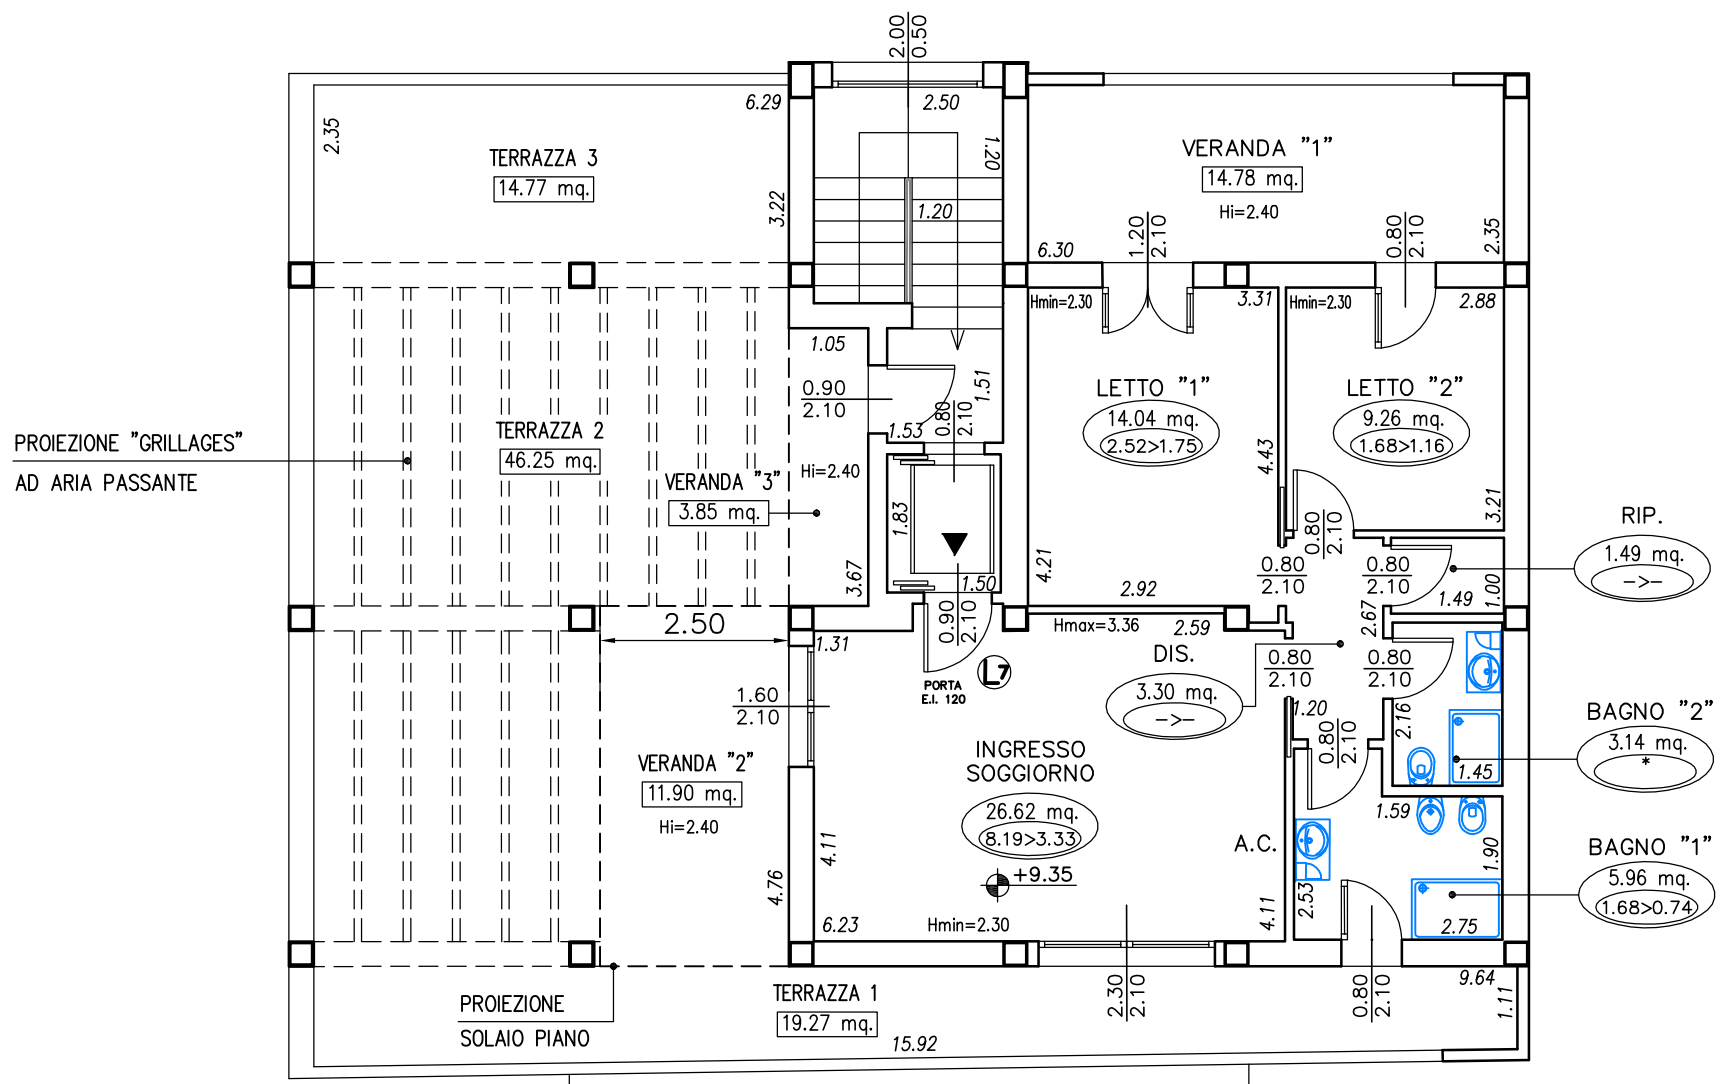

VIA GIACOMO LEOPARDI